


**PLAN  
ELEVATION**

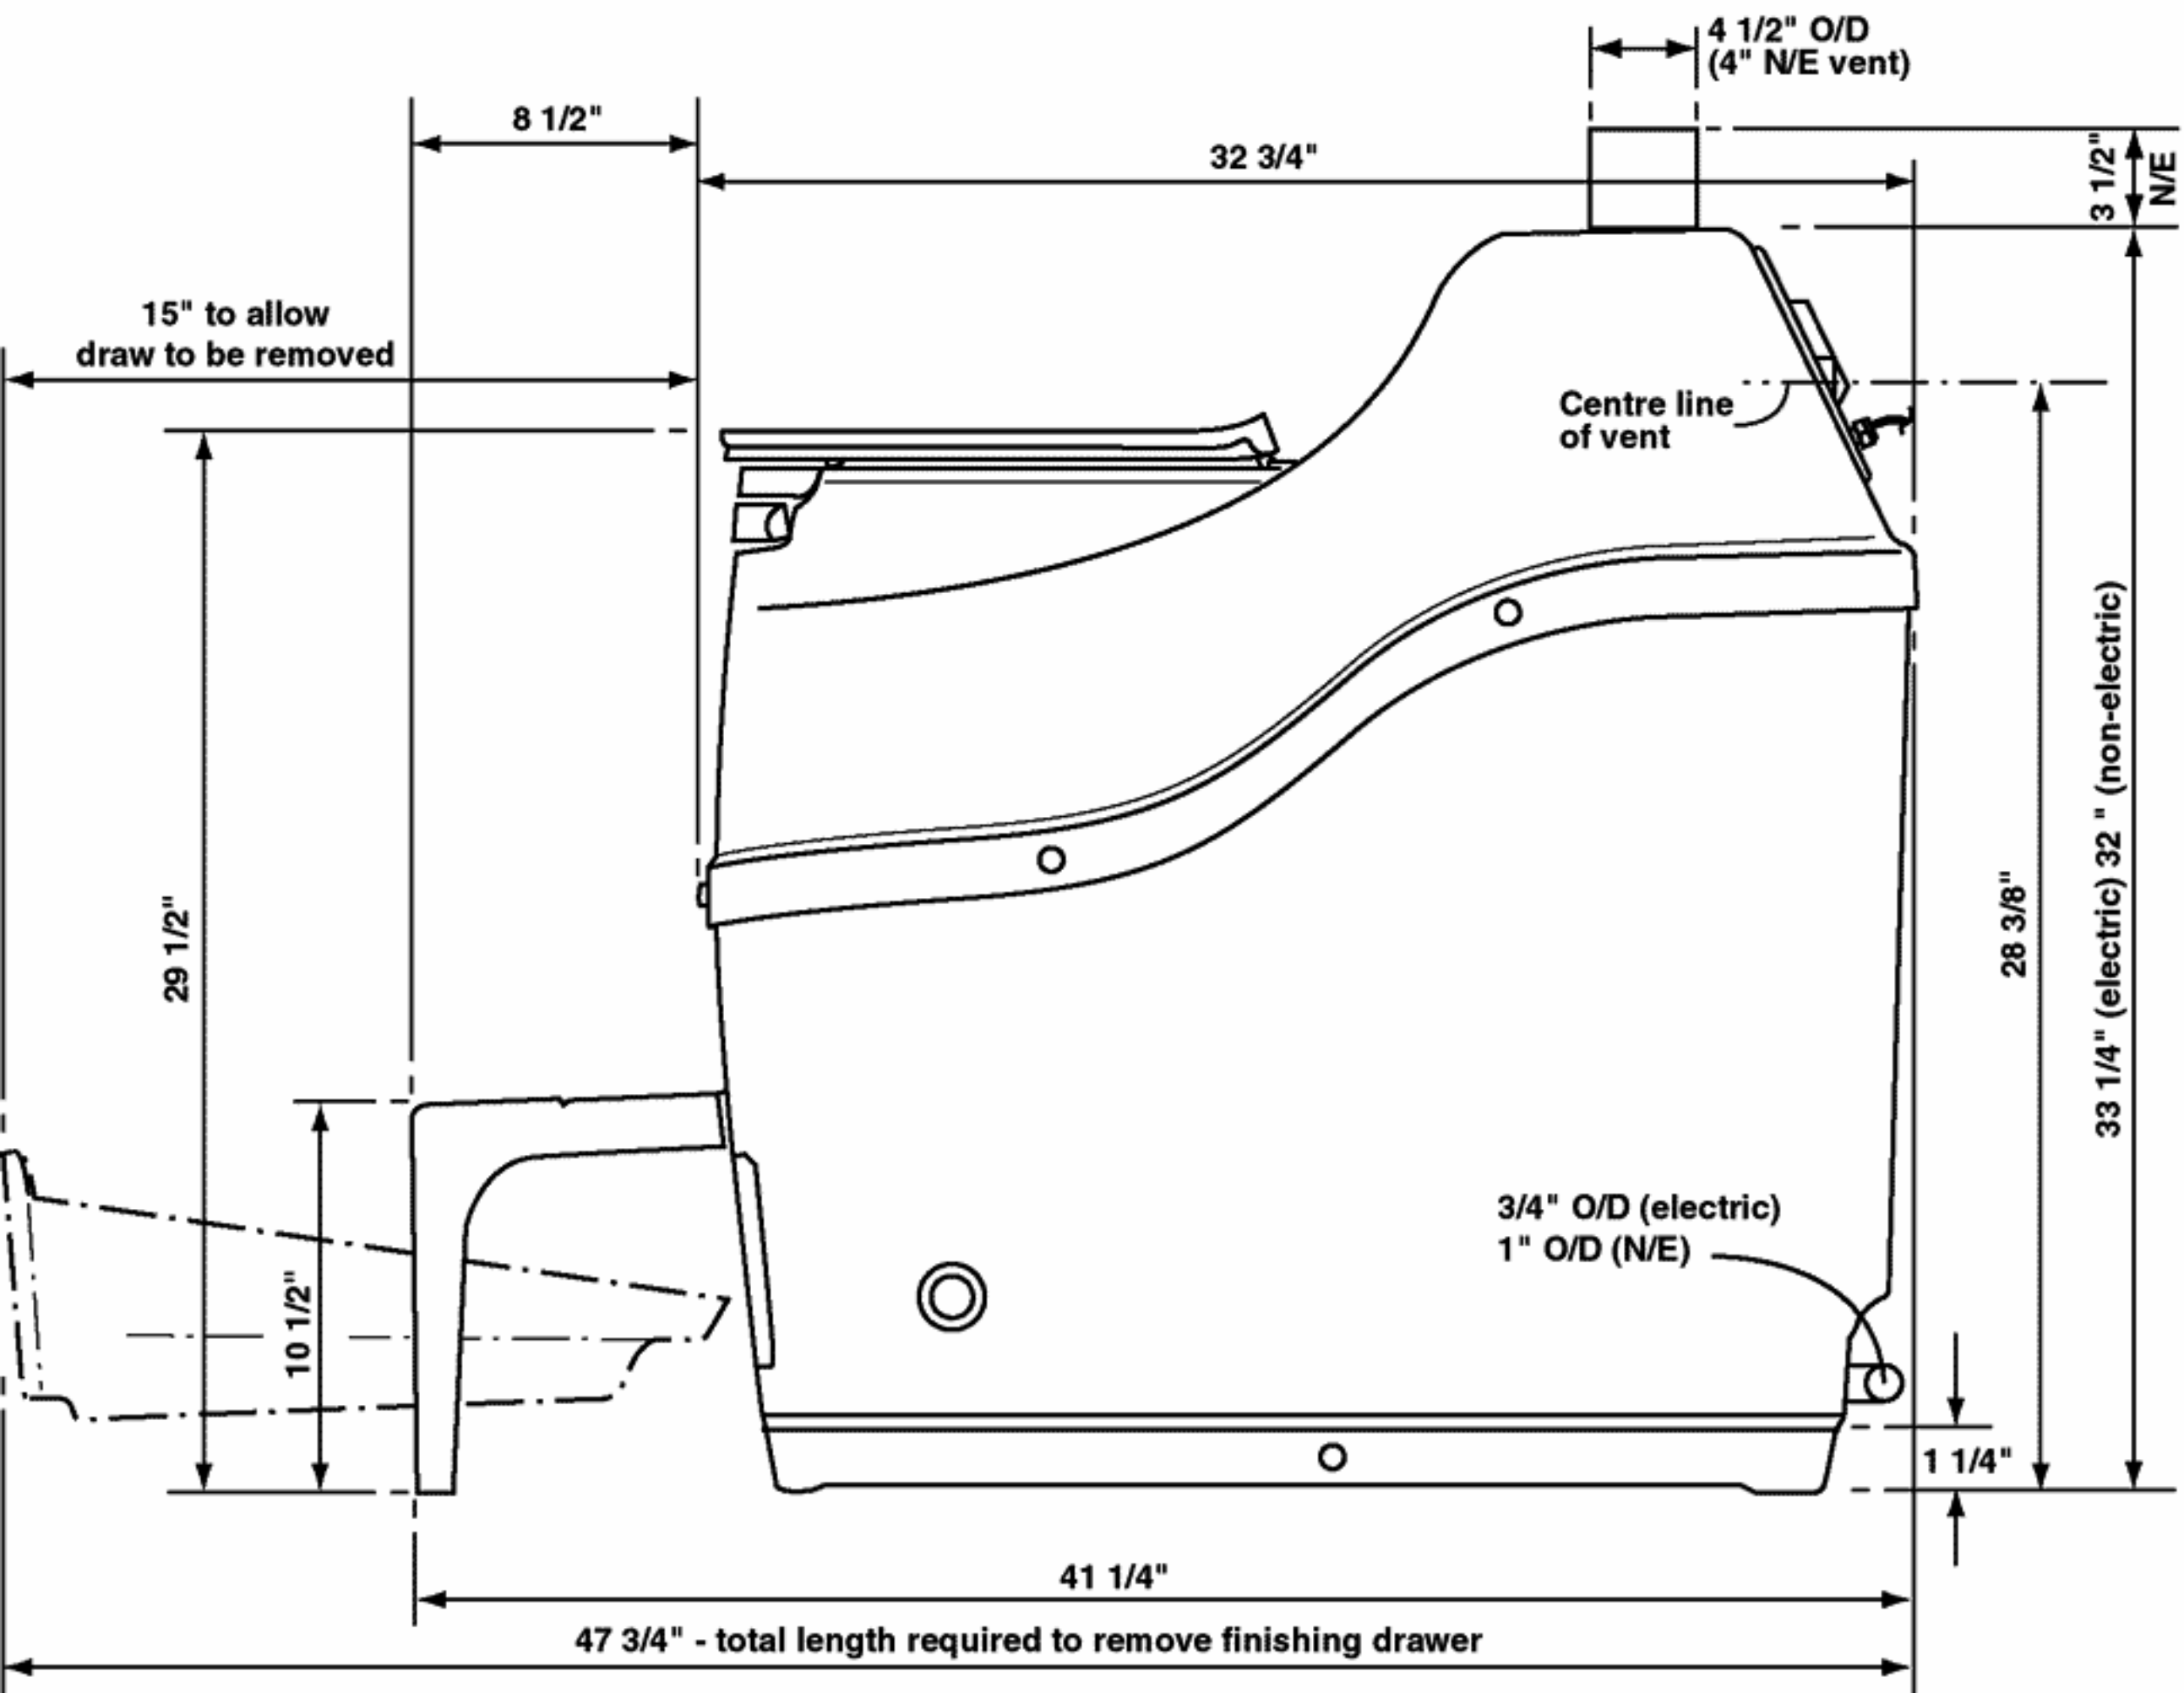

**SIDE  
ELEVATION**